



LA  
PLAN VIEW

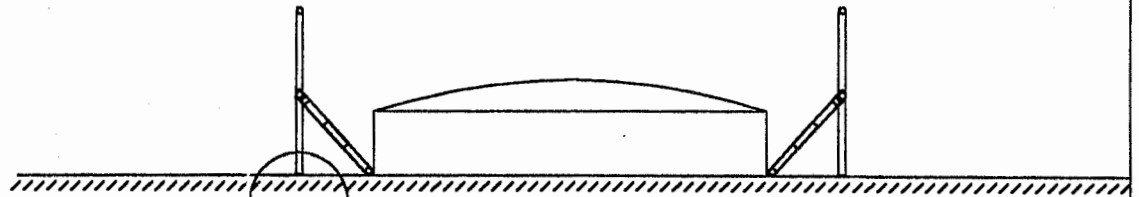


SECTION A-A

DETAIL A

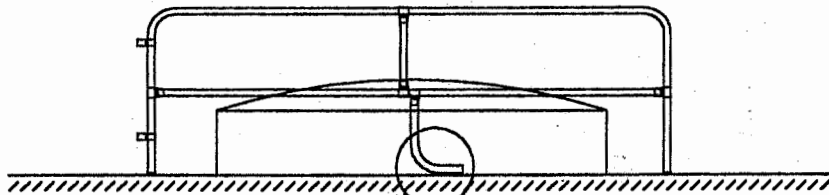


DETAIL B  
FRONT ELEVATION

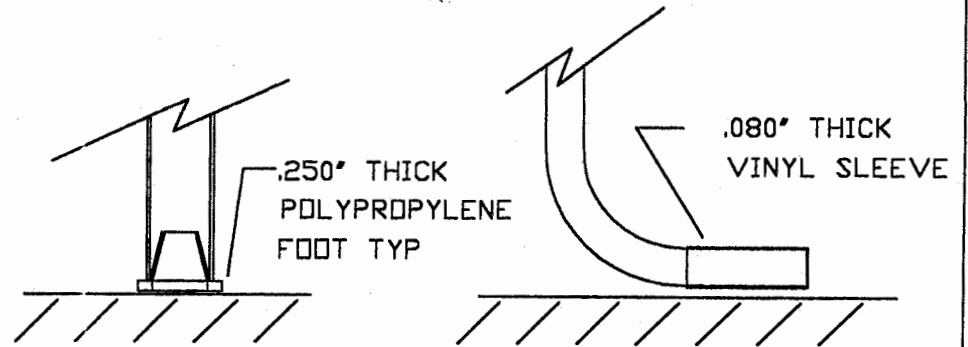

DETAIL A  
NTS.

DETAIL B  
NTS.

**PATENT PENDING**

						<b>TOLERANCES</b> EXCEPT AS NOTED DECIMAL +/- .0625" FRACTIONAL +/- 1/16" ANGULAR +/- 0.5°	 <b>WINCHESTER FABRICATORS, INC.</b> 705 N. JAMES RD.      PHONE: (614) 235-4577 COLUMBUS, OHIO 43219      FAX: (614) 235-3070
0	8/6/02	ORIGINAL ISSUE	JS	CJV			
NO	DATE	DESCRIPTION	BY	CHK'D	APP'D	JOB NO : 8997	SCALE : 1/4"=1'
REVISIONS						DRAWING NO : 8997-10	